


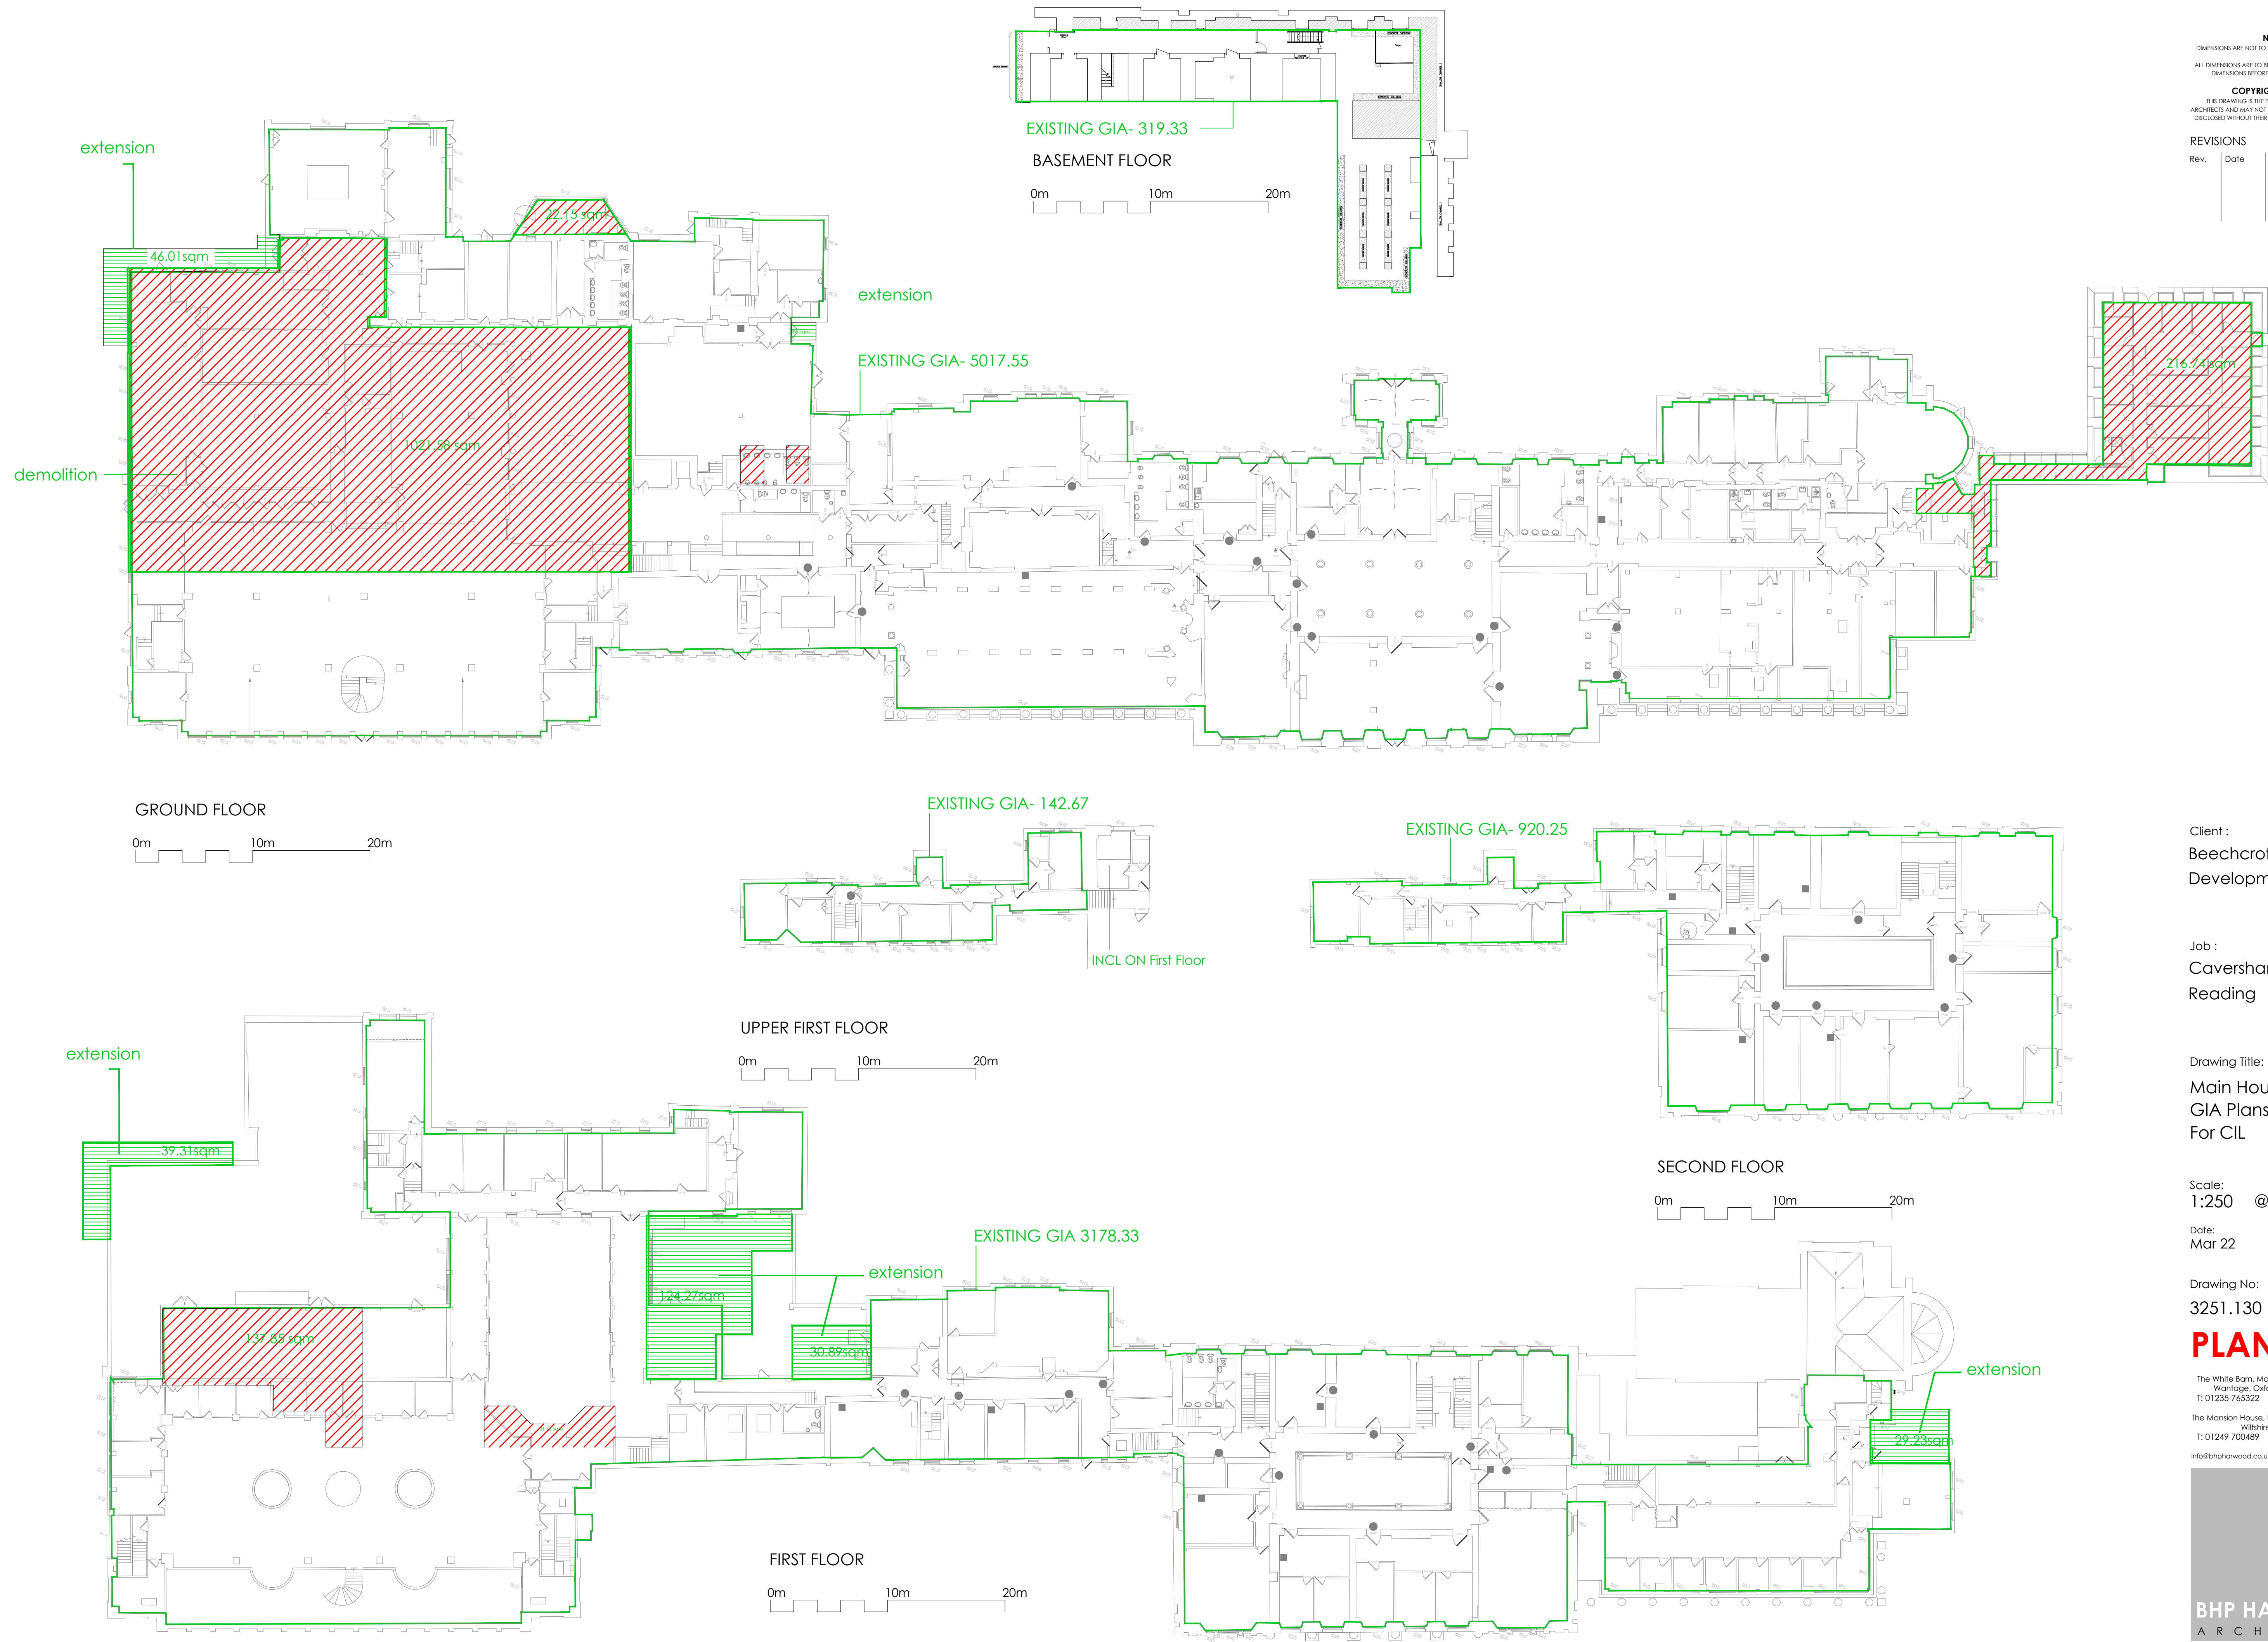

NOTES:
DIMENSIONS ARE NOT TO BE SCALED FROM THIS DRAWING
ALL DIMENSIONS ARE TO BE CHECKED AGAINST ACTUAL SET
DIMENSIONS BEFORE ANY WORK IS UNDERTAKEN

COPYRIGHT RESERVED
THIS DRAWING IS THE PROPERTY OF BHP HARWOOD
ARCHITECTS AND MAY NOT BE COPIED, REPRODUCED, LENT OR
DISCLOSED WITHOUT THEIR EXPRESS PERMISSION IN WRITING.

REVISIONS		
Rev.	Date	Description

Client :
Beechcroft
Developments Ltd

Job :
Caversham Park
Reading

Drawing Title:
Main House (ex)
GIA Plans
For CIL

Scale:
1:250 @ A1
Date: Mar 22 Drawn By: cm Checked: cm

Drawing No:
3251.130 Revision:
B

PLANNING

The White Barn, Manor Farm, Manor Road
Wantage, Oxfordshire OX12 9HE
T: 01235 765322 F: 01235 765373
The Mansion House, Hartham Park, Crowtham,
Westbury, SN12 8BP
T: 01249 700489 F: 01249 470077
info@bpharwood.co.uk - www.bpharwood.co.uk

